

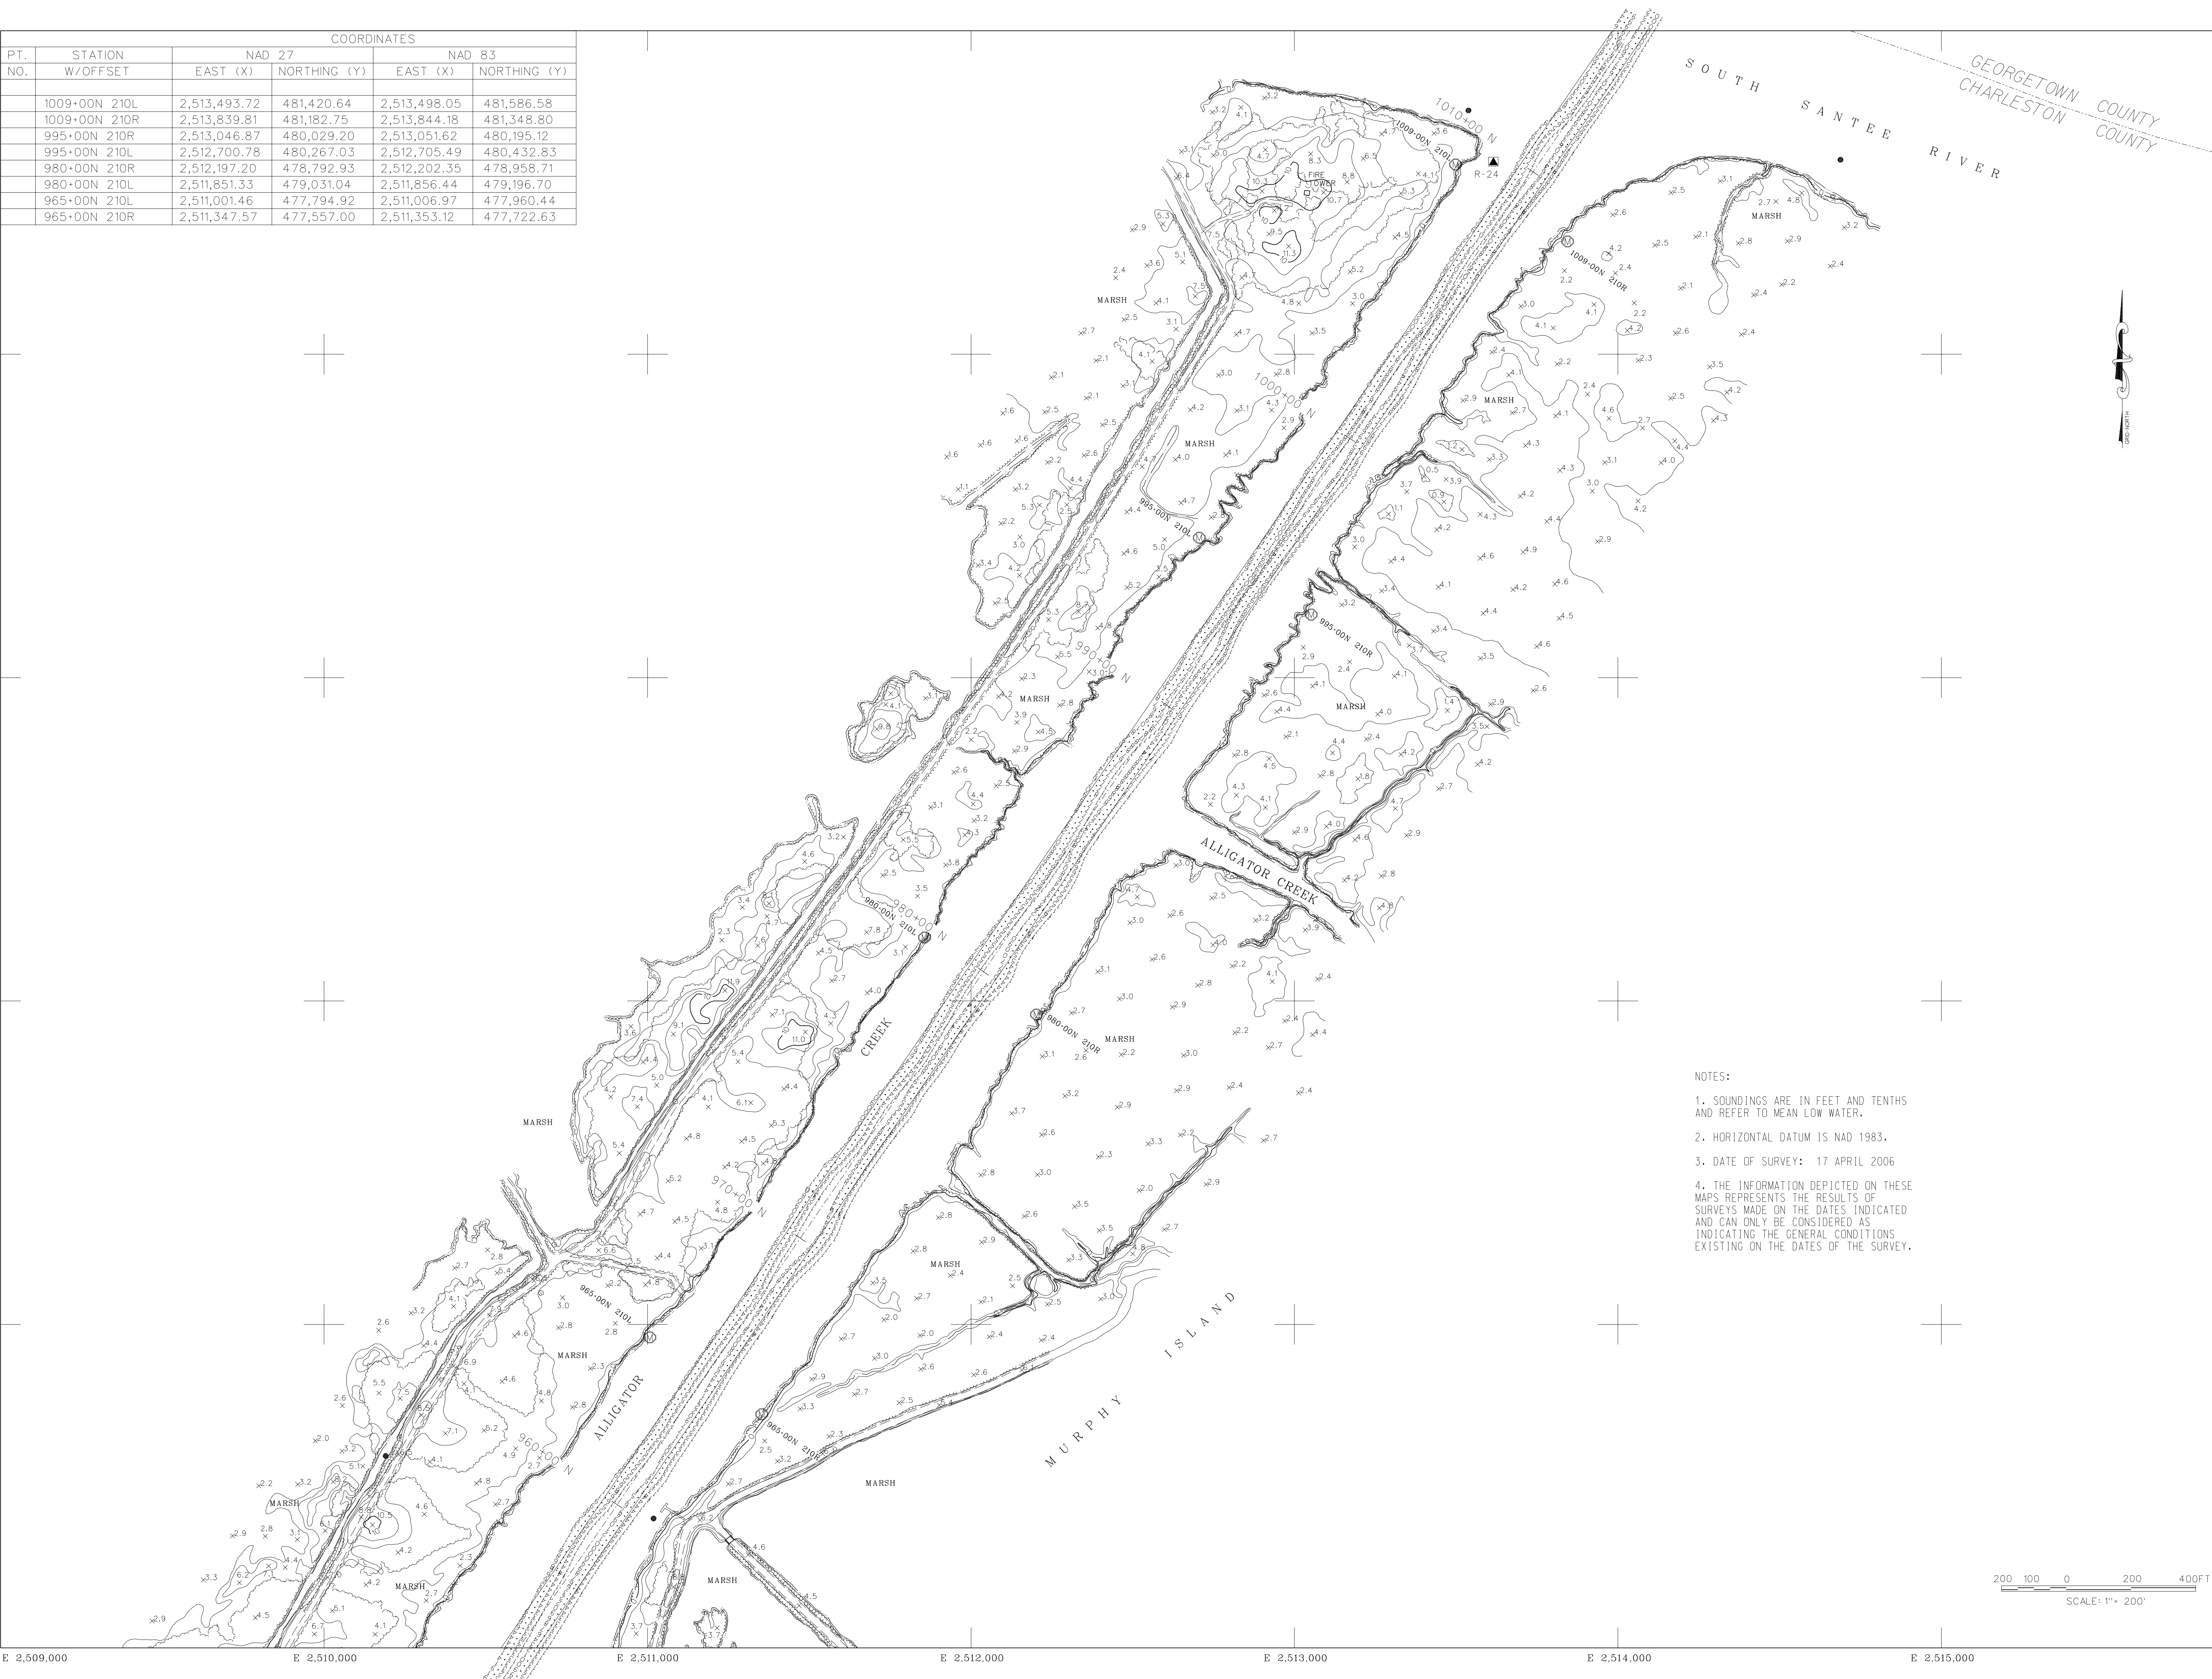


COORDINATES					
PT. NO.	STATION W/OFFSET	NAD 27		NAD 83	
		EAST (X)	NORTHING (Y)	EAST (X)	NORTHING (Y)
	1009+00N 210L	2,513,493.72	481,420.64	2,513,498.05	481,586.58
	1009+00N 210R	2,513,839.81	481,182.75	2,513,844.18	481,348.80
	995+00N 210R	2,513,046.87	480,029.20	2,513,051.62	480,195.12
	995+00N 210L	2,512,700.78	480,267.03	2,512,705.49	480,432.83
	980+00N 210R	2,512,197.20	478,792.93	2,512,202.35	478,958.71
	980+00N 210L	2,511,851.33	479,031.04	2,511,856.44	479,196.70
	965+00N 210L	2,511,001.46	477,794.92	2,511,006.97	477,960.44
	965+00N 210R	2,511,347.57	477,557.00	2,511,353.12	477,722.63

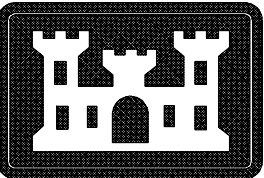


NOTES:
1. SOUNDINGS ARE IN FEET AND TENTHS AND REFER TO MEAN LOW WATER.
2. HORIZONTAL DATUM IS NAD 1983.
3. DATE OF SURVEY: 17 APRIL 2006
4. THE INFORMATION DEPICTED ON THESE MAPS REPRESENTS THE RESULTS OF SURVEYS MADE ON THE DATES INDICATED AND CAN ONLY BE CONSIDERED AS INDICATING THE GENERAL CONDITIONS EXISTING ON THE DATES OF THE SURVEY.

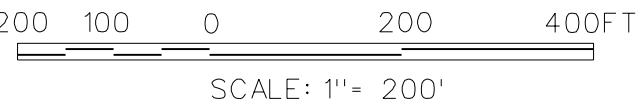

U.S. Army Corps of Engineers
Charleston District
69A Hagood Ave
Charleston, SC 29403-5107

LEGEND	
BUILDING	[Symbol]
FENCE	[Symbol]
GUARD RAIL	[Symbol]
TREE LINE	[Symbol]
INDIVIDUAL TREE	[Symbol]
POWER POLE	[Symbol]
LIGHT POLE	[Symbol]
WATER	[Symbol]
WALL	[Symbol]
RETAINING WALL	[Symbol]
SHRUB	[Symbol]
BRUSH-MARSH LINE	[Symbol]
POST	[Symbol]
PAVED ROAD	[Symbol]
UNPAVED ROAD	[Symbol]
NAVAID GREEN	[Symbol]
NAVAID RED	[Symbol]
DISPOSAL AREA	[Symbol]
GPS CONTROL POINT	[Symbol]
H&V CONTROL	[Symbol]
U S HIGHWAY	[Symbol]
STATE HIGHWAY	[Symbol]
ROAD NUMBER	[Symbol]
WATERWAY	[Symbol]
ANCHORAGE	[Symbol]
WRECK	[Symbol]
MONUMENT	[Symbol]

WINYAH BAY TO CHARLESTON
SHEET INDEX

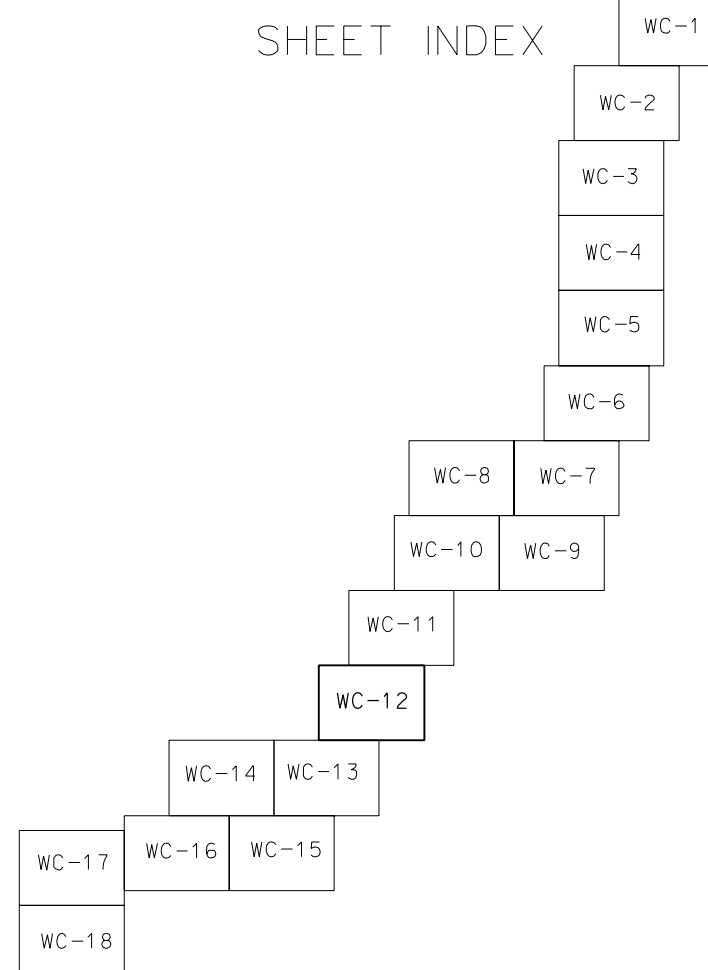

SPECIAL NOTE: THE INFORMATION SHOWN ON THIS DRAWING REPRESENTS THE RESULTS OF SURVEYS MADE ON THE DATES INDICATED ON EACH MAP AND CAN ONLY BE CONSIDERED AS INDICATING THE GENERAL CONDITIONS EXISTING ON THAT DATE.

NOTE:
ALL COORDINATES SHOWN ARE IN THE NAD 83 SOUTH CAROLINA STATE PLANE COORDINATE SYSTEM AND VERTICAL DATUM IS NAVD 88. OFFSET MONUMENTATION (1-1) GOVERNMENT FURNISHED FOR INFORMATION ONLY.

PREPARED BY:



FROM AERIAL PHOTOGRAPHY
FLOWN APRIL 19 - 2001
AT A SCALE 1" = 1000'

ATLANTIC INTRACOSTAL WATERWAY

STA. 954+63N TO STA. 1015+29N

WINYAH BAY TO CHARLESTON SOUTH CAROLINA

SIZE DRAWING NO. 9104

SCALE: 1" = 200' SHEET 12 OF 62

WC-512.DGN